

LOT 75

LOT 76


LOT 77


LOT 78

LOT 92

LOT 93

LOT 96

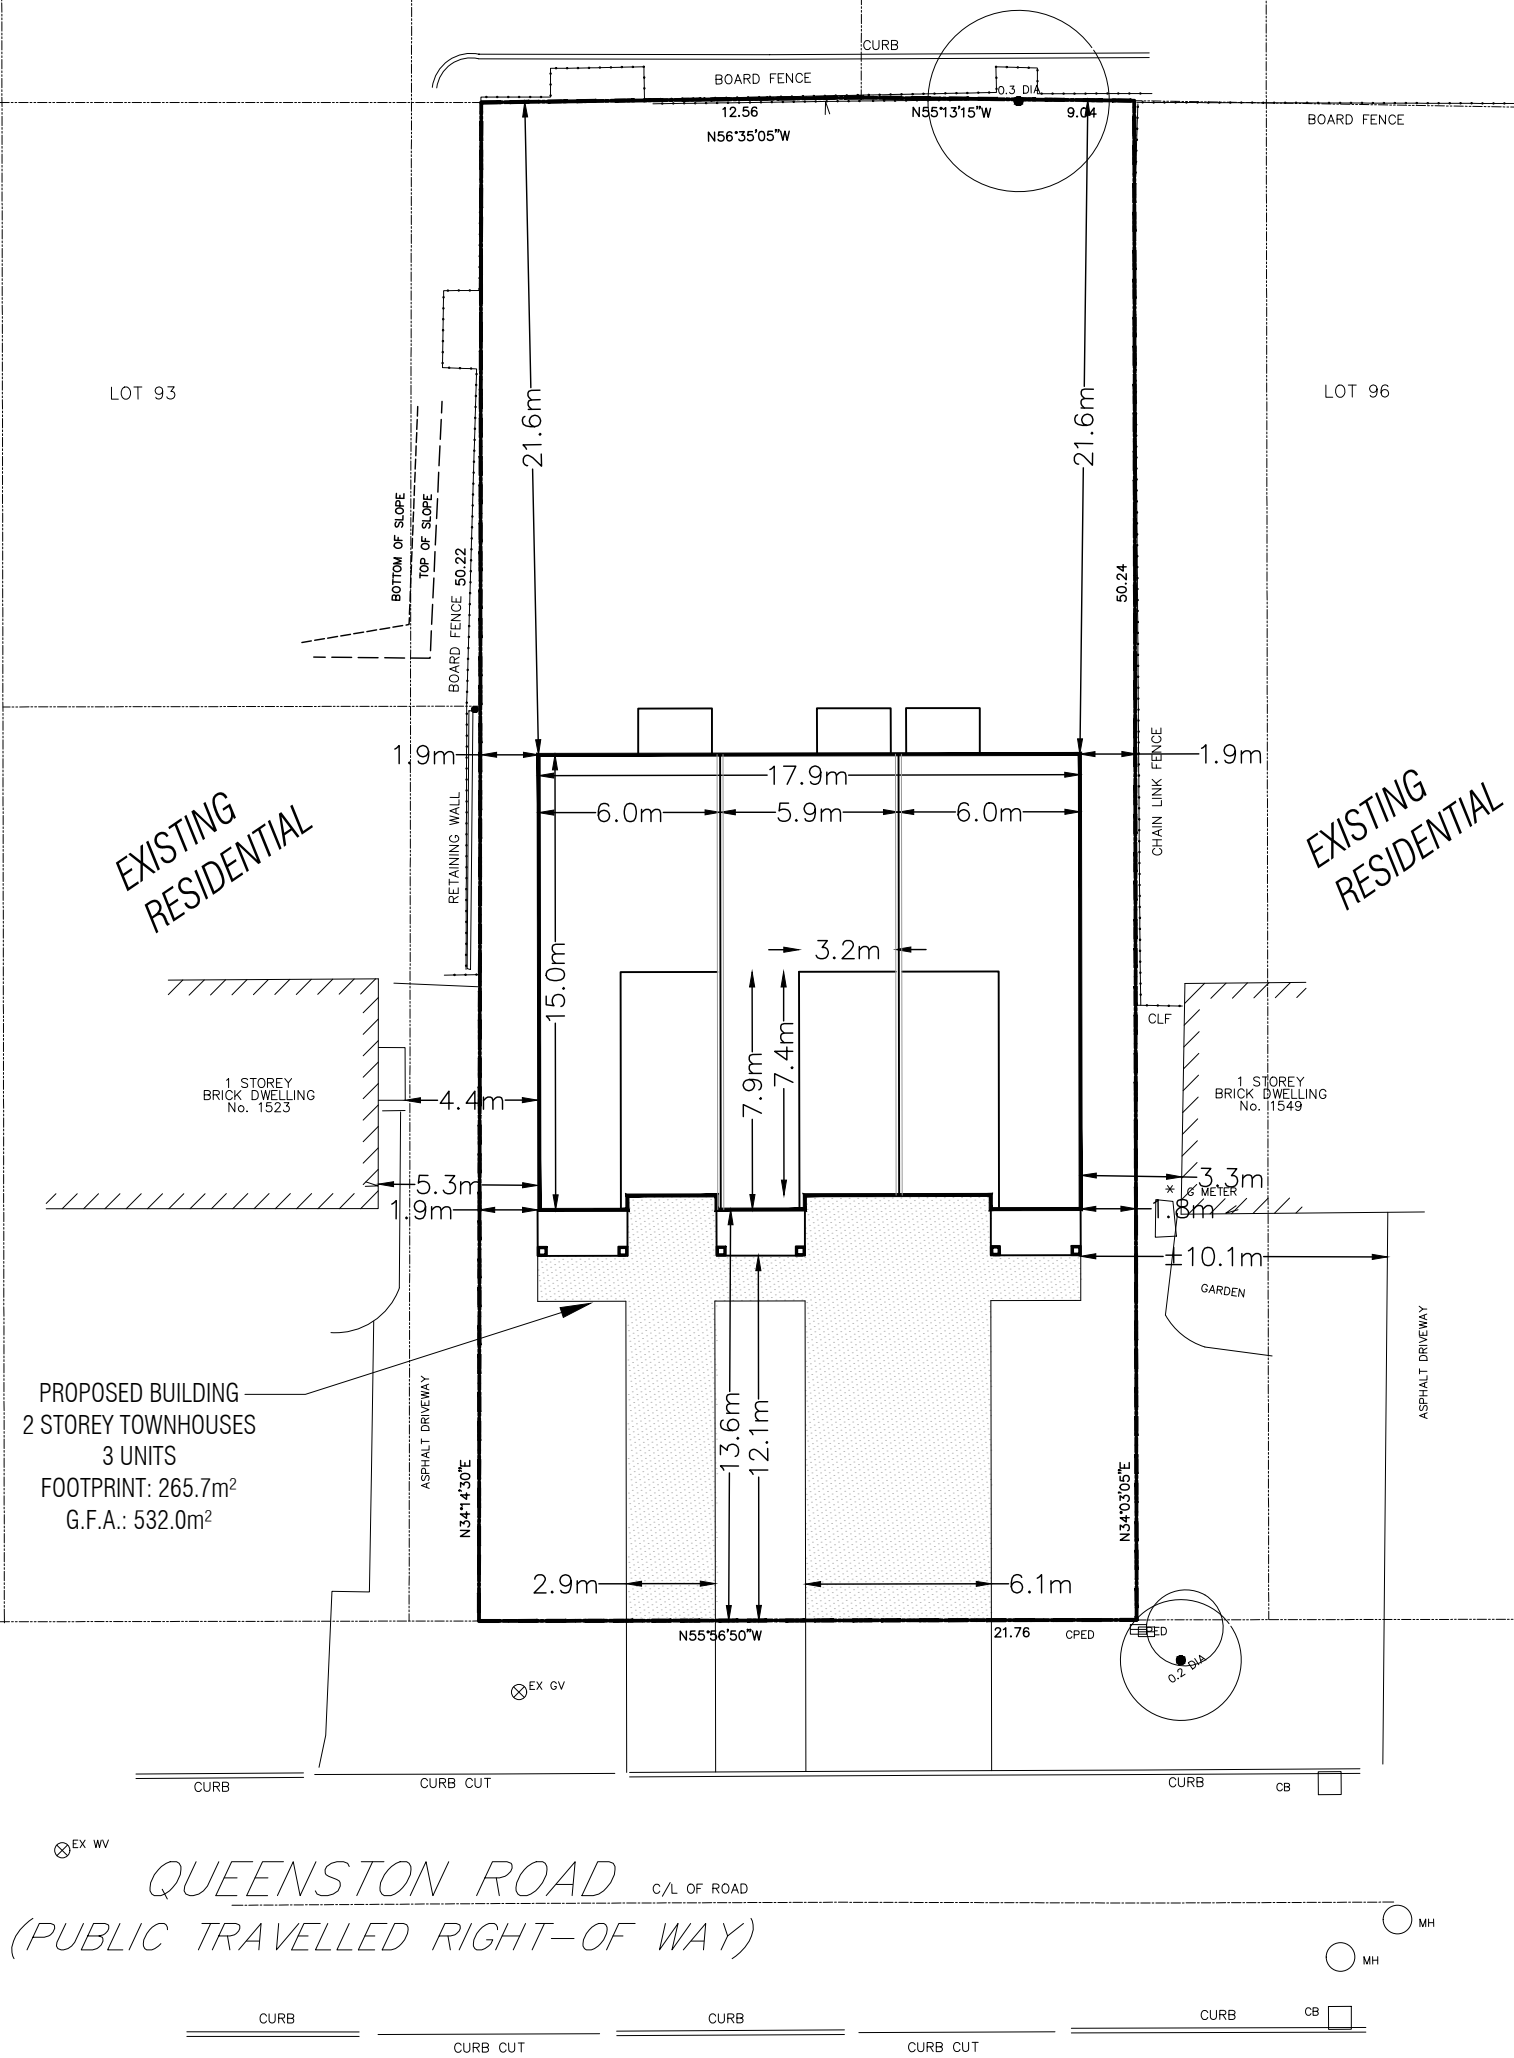

CLIENT <b>FIRMUS HOMES INC.</b>		PROJECT NAME <b>1541 QUEENSTON ROAD</b>		 <b>IBI GROUP</b> Suite 101 - 410 Albert Street Waterloo ON N2L 3V3 Canada tel 519 585 2255 ibigroup.com	
c/o MR. C. PIMENTEL		CITY OF CAMBRIDGE		FIGURE NAME <b>CONCEPT PLAN</b>	FIGURE NO. <b>C01</b>
SCALE: <b>1 : 250</b>	DATE: <b>2023-03-21</b>	PROJECT MANAGER: <b>V.L.</b>		DRAWN BY: <b>E.T.</b>	REVISION <b>04</b>
CHECKED BY: <b>C.T.</b>		APPROVED BY:			
PROJECT NO: <b>122942</b>					

File Location: J:\122942\_1541Queenston\7.0\_Production\7.3\_Design\18\_Planning\Sheets\122942\_CP.dwg Last Saved: February 14, 2023, by paul.riley Plotted: Tuesday, March 21, 2023 1:59:50 PM by Emma Tillery