


1541 QUEENSTON ROAD  
CAMBRIDGE, ON.

1.	ISSUED FOR CLIENT REVIEW	AUG. 01-2019
2.		
3.		
4.		
5.		

**Firmus Homes**

**A-1**


SCALE:  
1/8" = 1'-0"

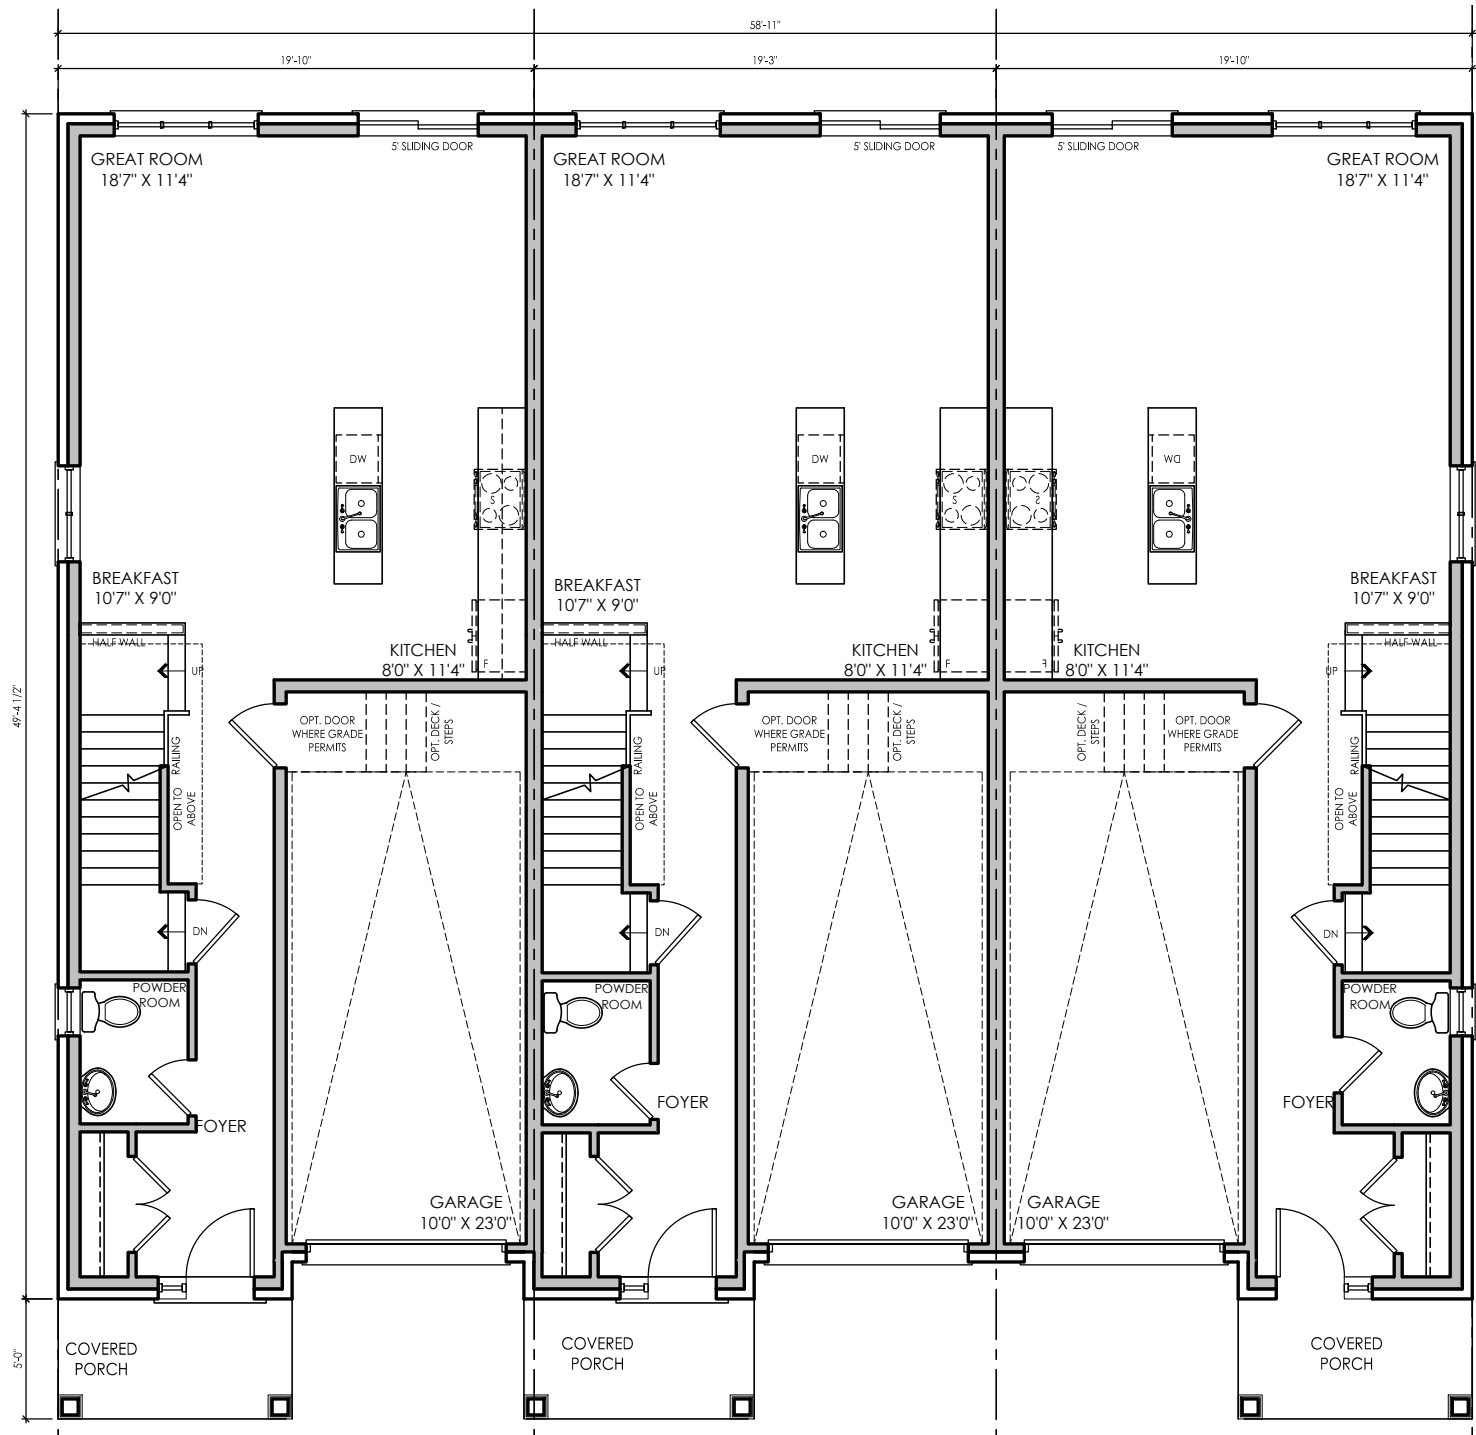

**GROUND FLOOR**  
Floor Area: 719 s.f.

**GROUND FLOOR**  
Floor Area: 690 s.f.


**GROUND FLOOR**  
Floor Area: 719 s.f.

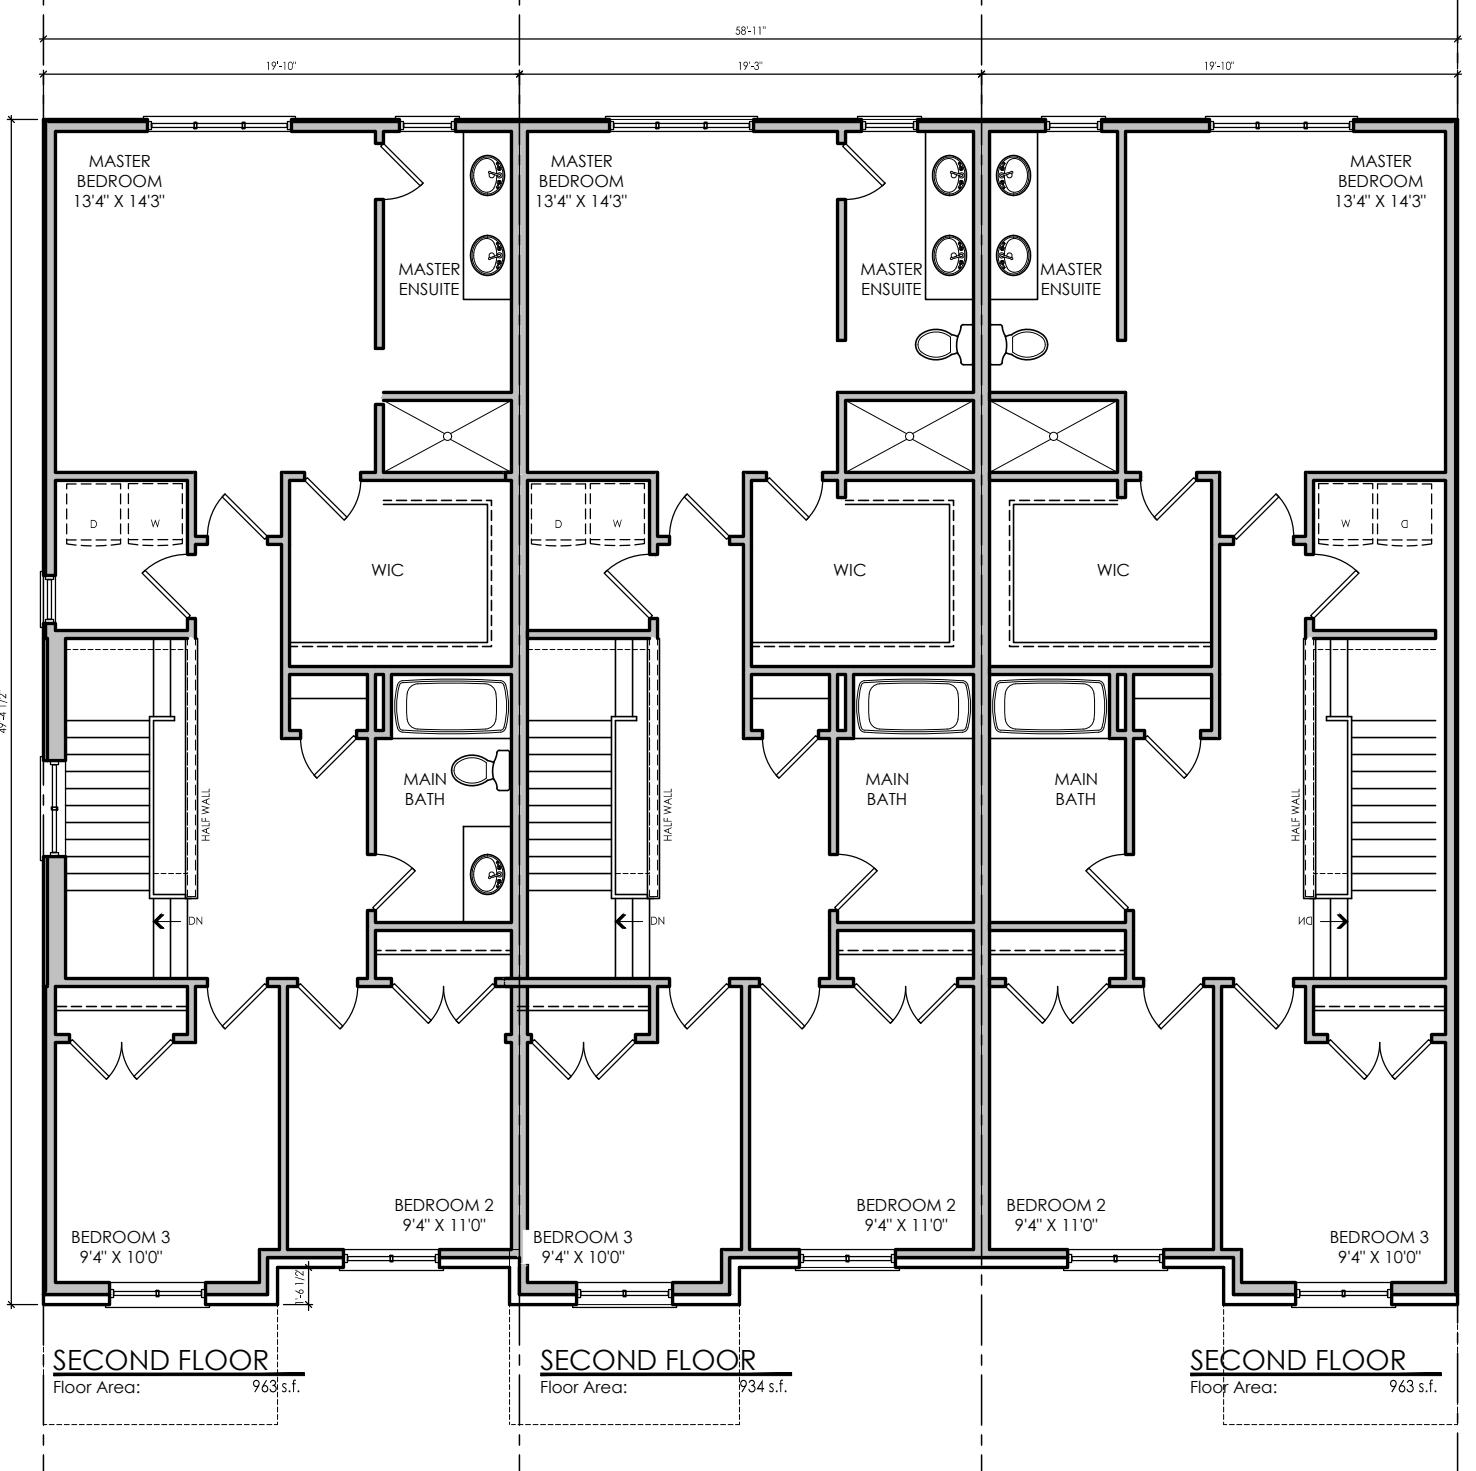

**SECOND FLOOR**  
Floor Area: 963 s.f.

**SECOND FLOOR**  
Floor Area: 934 s.f.

**SECOND FLOOR**  
Floor Area: 963 s.f.

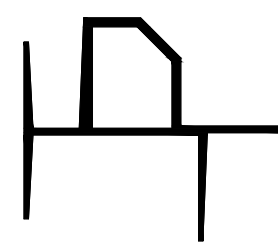

1541 QUEENSTON ROAD  
CAMBRIDGE, ON.

1.	ISSUED FOR CLIENT REVIEW	AUG. 01-2019
2.		
3.		
4.		
5.		

**Firmus Homes**

**A-2**

SCALE:  
1/8" = 1'-0"